

SCAGPO Annual Forum & Trade Show

Show Dates: November 14-15, 2017

Facility: Myrtle Beach Marriott Resort & Spa at Grande Dunes

City, State: Myrtle Beach, SC

Location: Atlantic Ballrooms

Legend:

Inventory as of 10/28/2017


| Dimension | Qty | Rented | Available |
|----------------|------------|------------|-----------|
| 6x10' | 92 | 92 | 0 |
| 6x12' | 9 | 9 | 0 |
| 6x20' | 1 | 1 | 0 |
| Totals: | 102 | 102 | 0 |

- Platinum & Gold Partners
- Platinum, Gold, Silver & Bronze Partners
- non- Partners Supporters

ATLANTIC BALLROOM

12' ROLL-UP DOOR

SERVICE HALLWAY

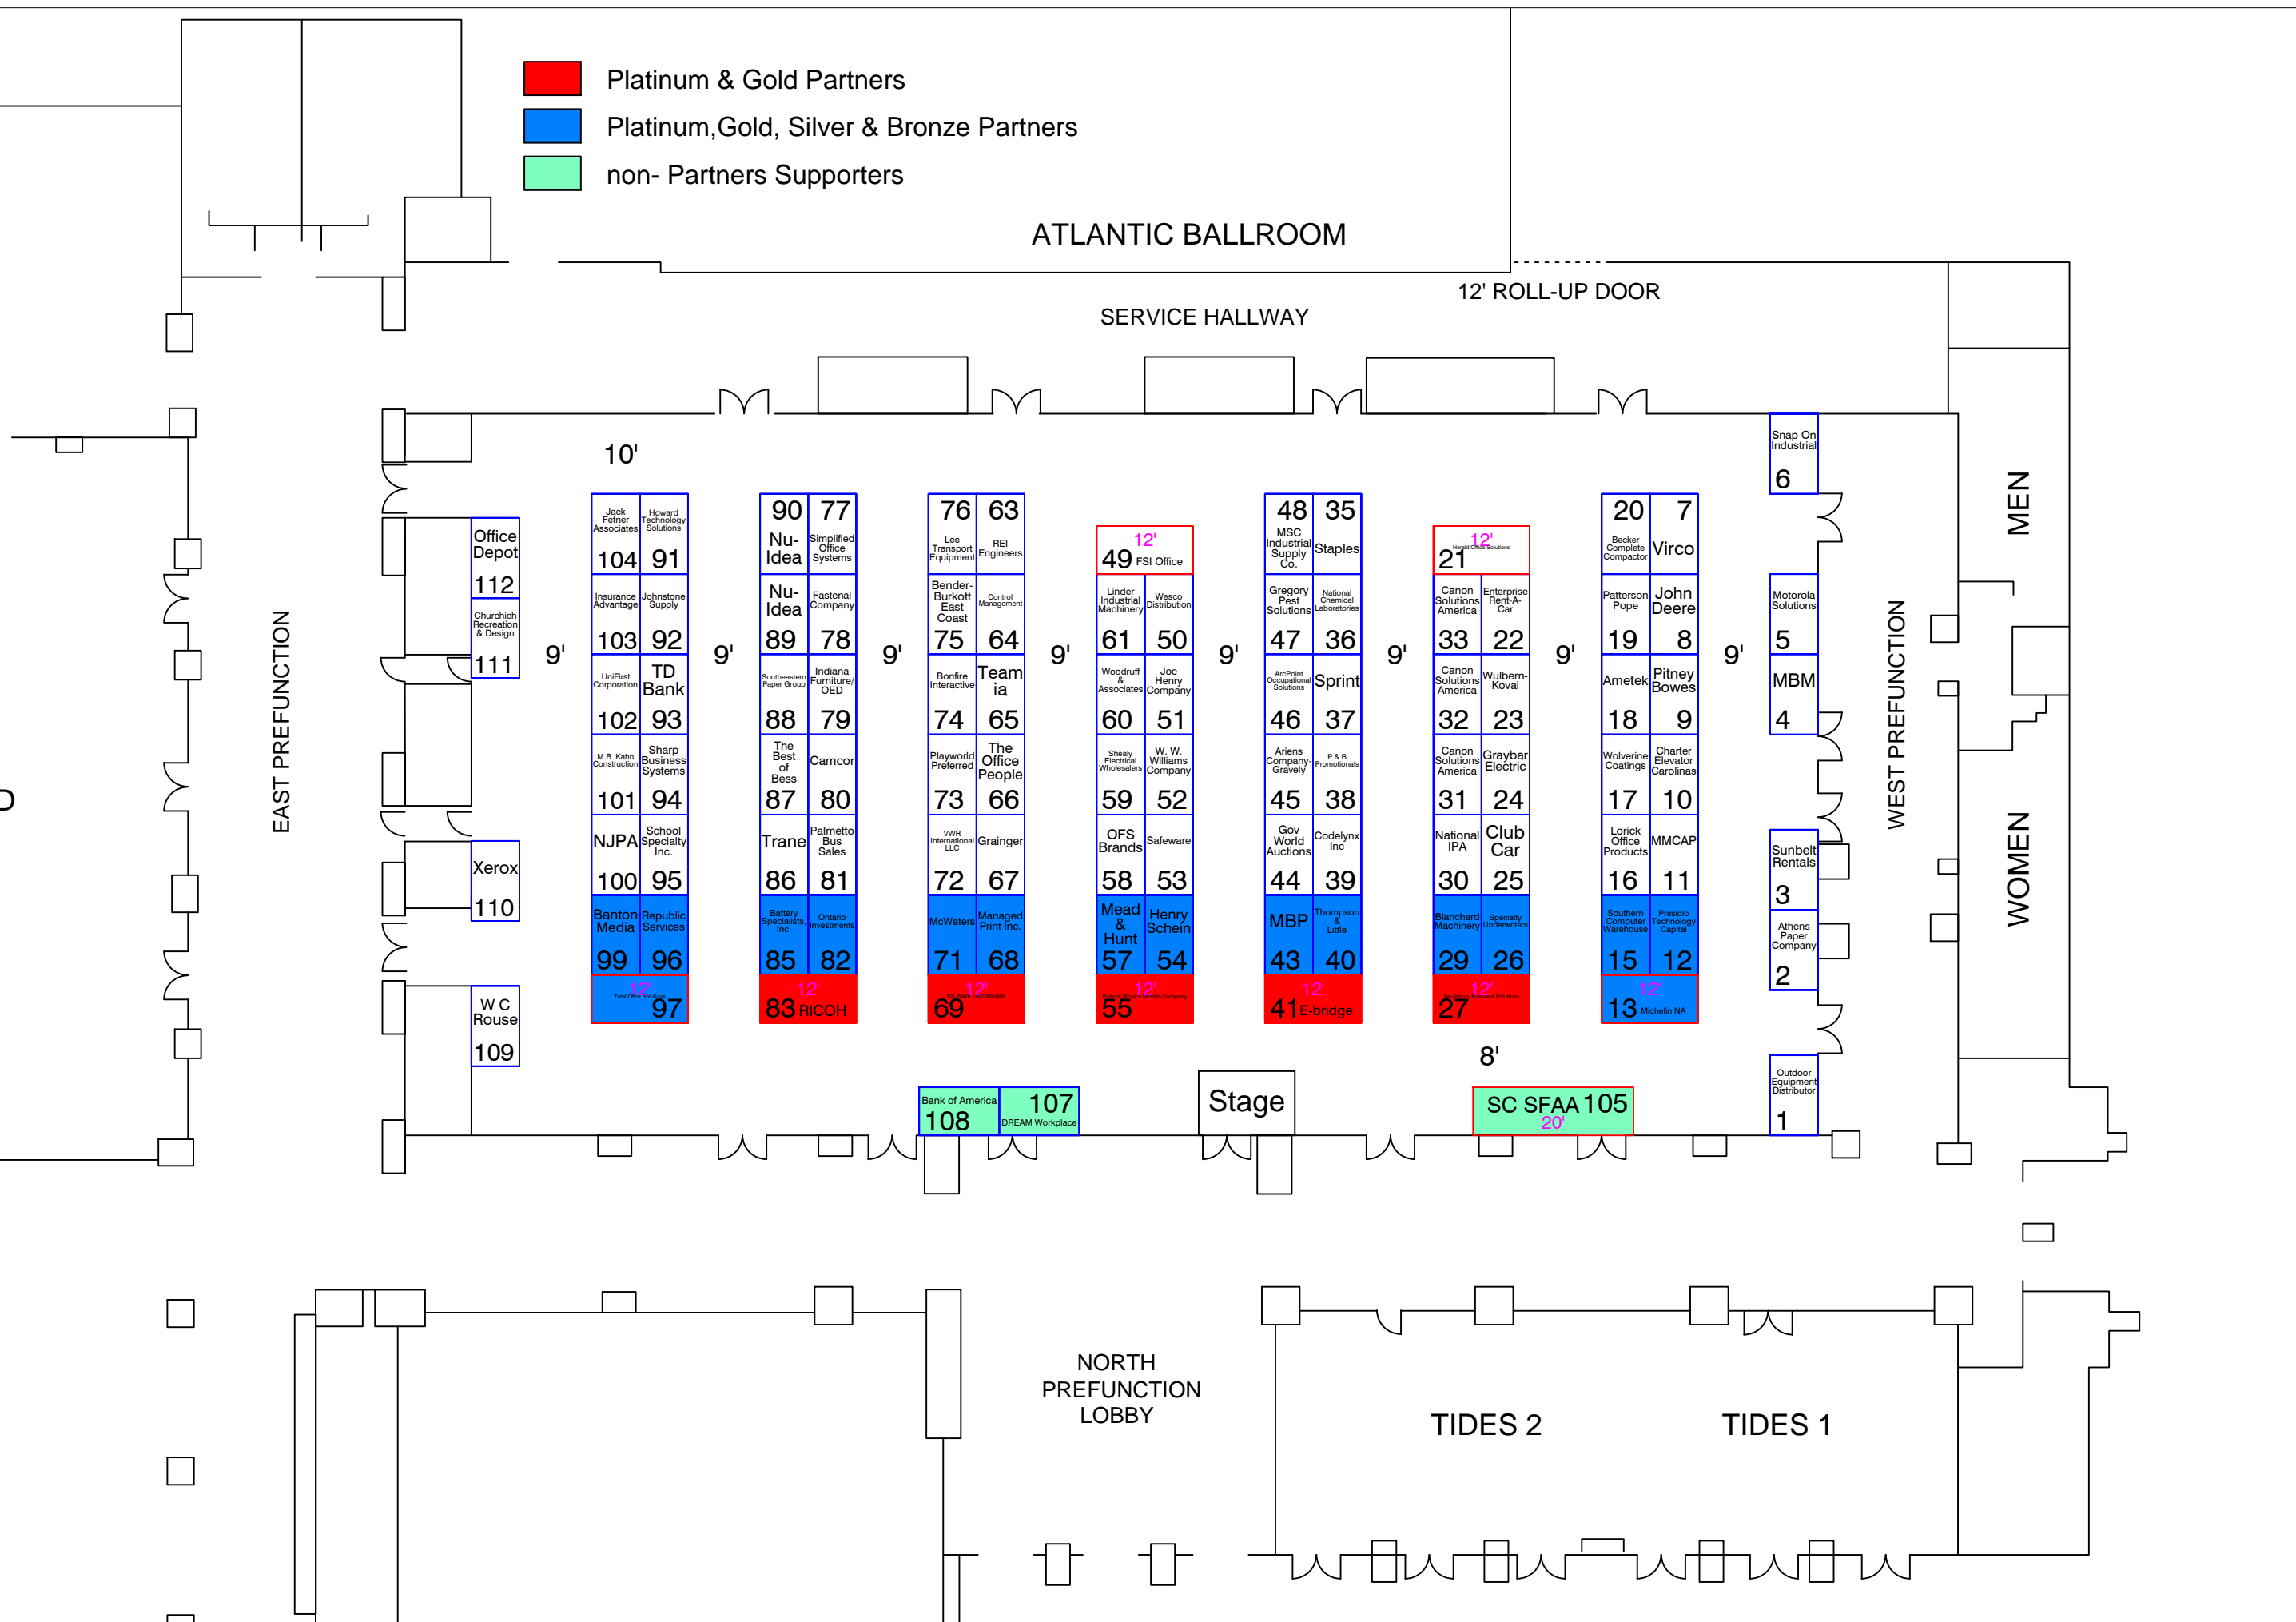

MEN

WOMEN

EAST PREFUNCTION

WEST PREFUNCTION

NORTH PREFUNCTION LOBBY

TIDES 2

TIDES 1

AE: KW

Show Number: 12581-6-17

Drawn By: Tim Navratil

Revised: r2 10-28-17

File:

Every effort has been made to ensure the accuracy of all information contained on this floor plan. However, no warranties, either expressed or implied are made with respect to this floor plan. If the location of building columns, utilities or other architectural components of the facility is a consideration in the construction of an exhibit, it is the sole responsibility of the exhibitor to physically inspect the facility to verify all dimensions and locations.